


# MOUNTAIN WEST BUSINESS CENTER

GFA 291,622.9 sf.

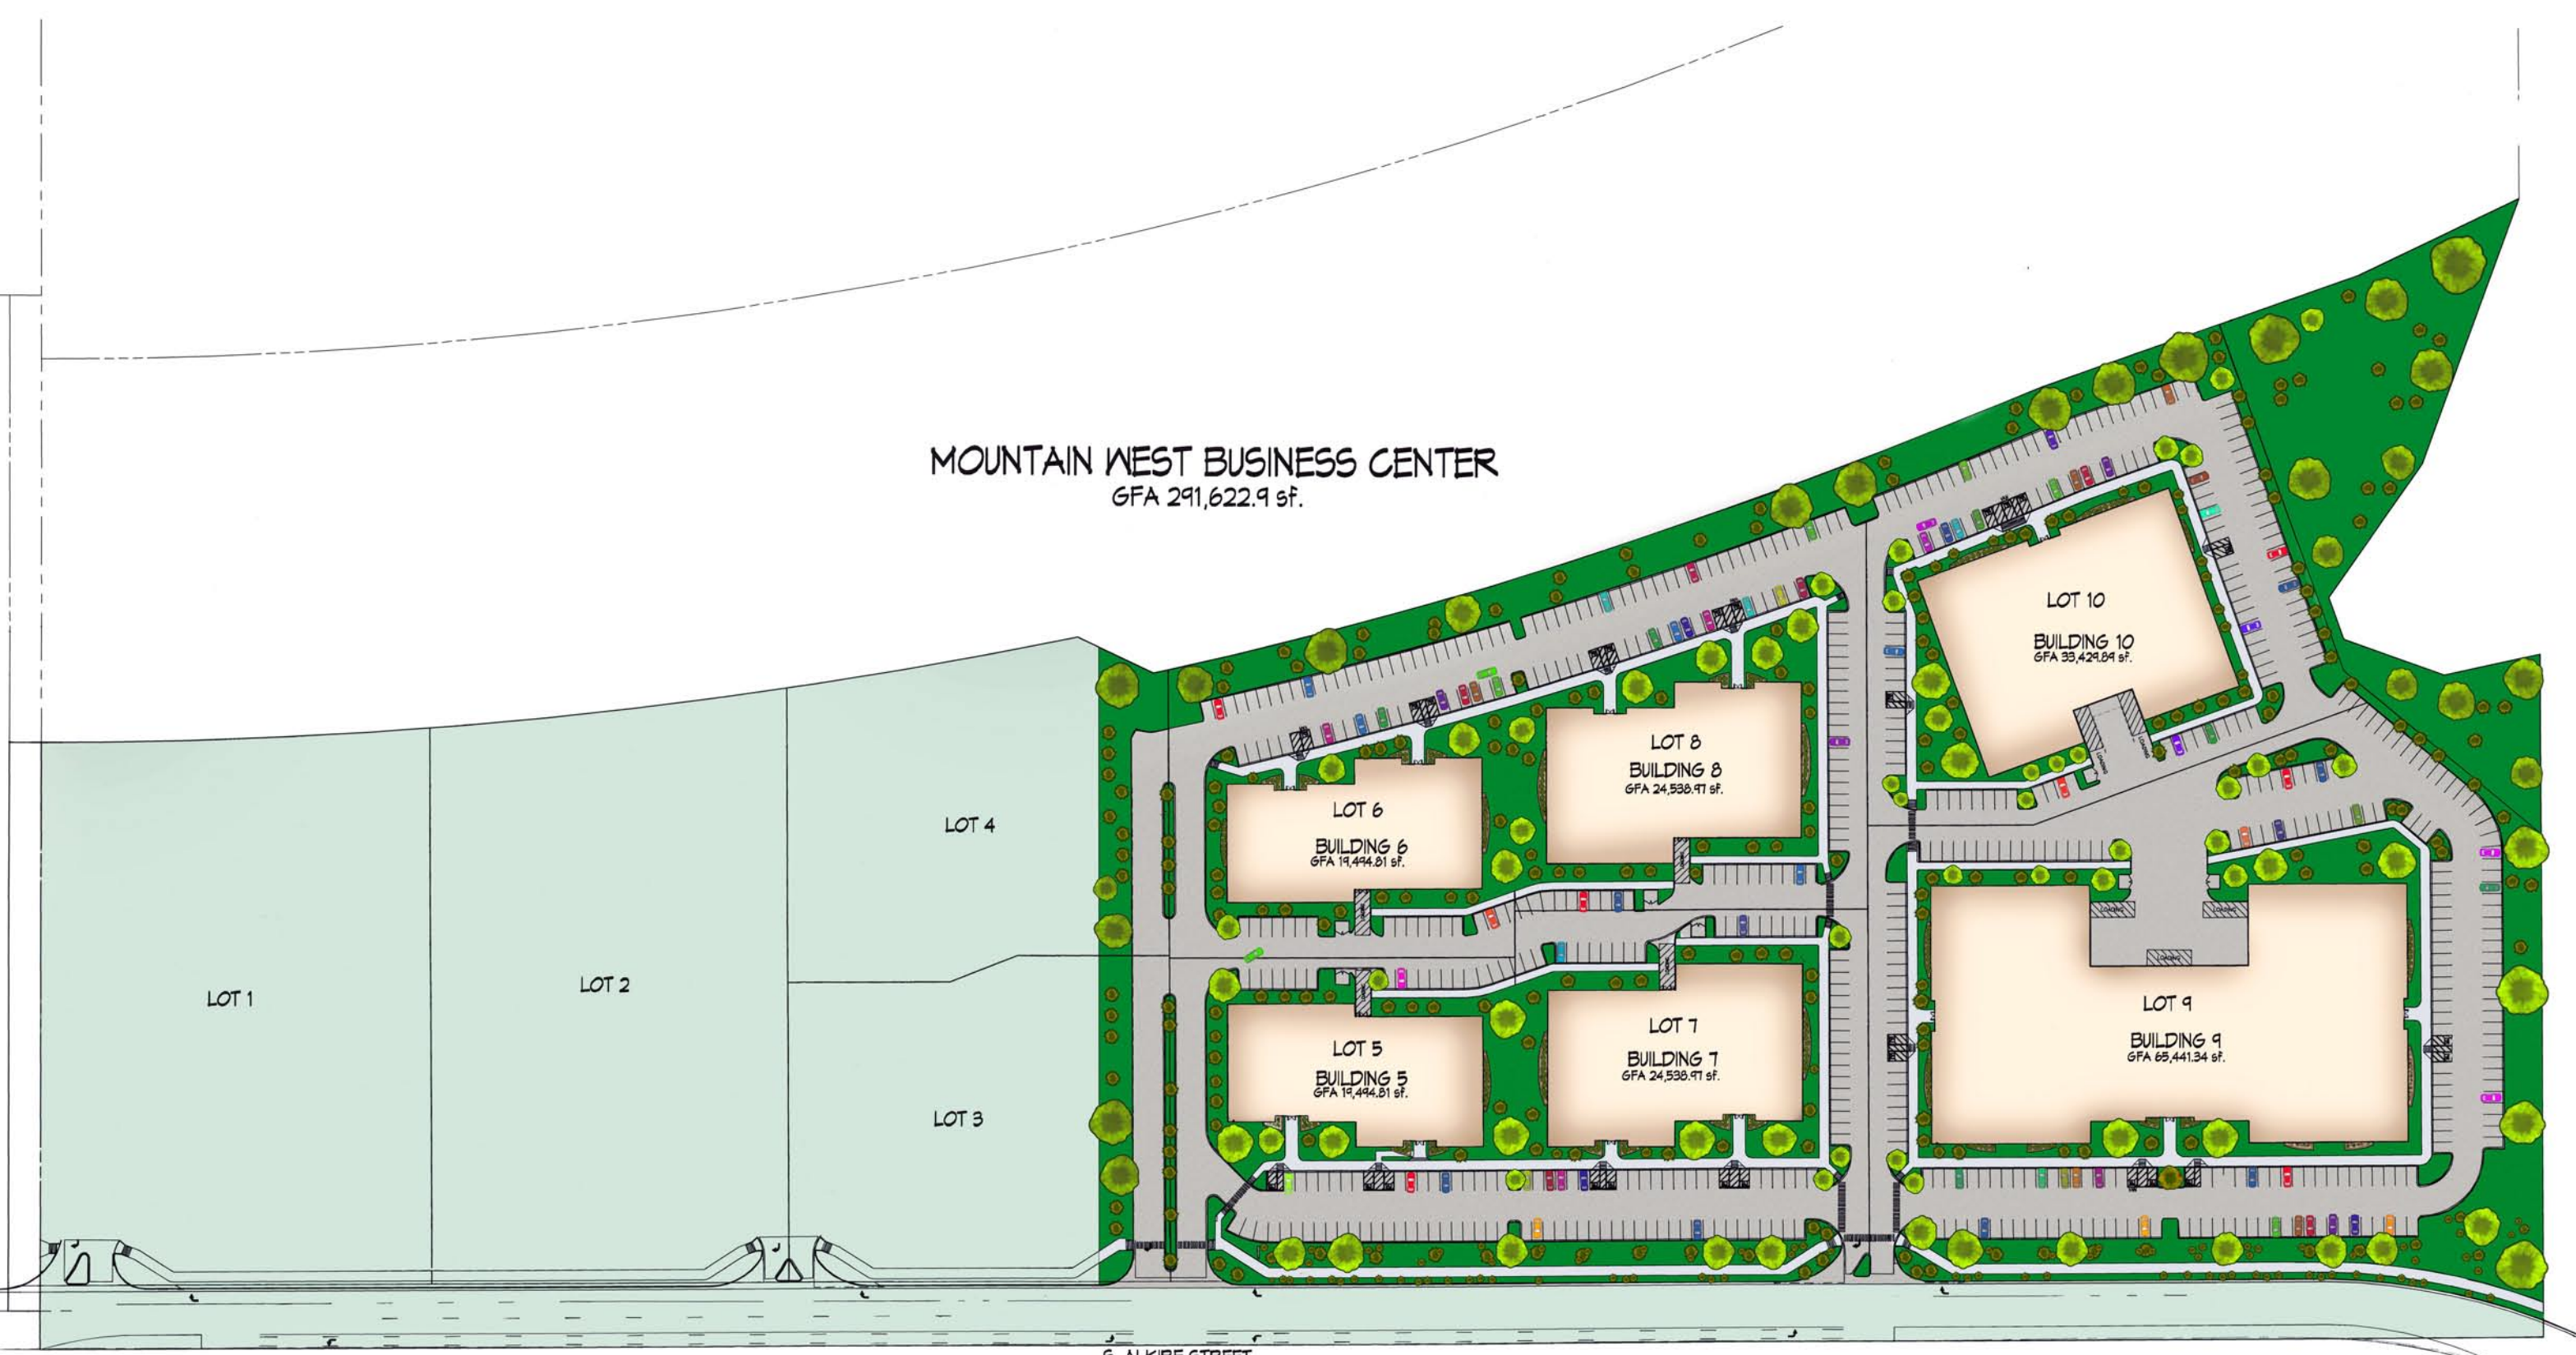

LOT 1

LOT 2

LOT 4

LOT 3

LOT 6

BUILDING 6  
GFA 19,494.81 sf.

LOT 8

BUILDING 8  
GFA 24,538.91 sf.

LOT 5

BUILDING 5  
GFA 19,494.81 sf.

LOT 7

BUILDING 7  
GFA 24,538.91 sf.

LOT 10

BUILDING 10  
GFA 33,429.84 sf.

LOT 9

BUILDING 9  
GFA 65,441.34 sf.

S. ALKIRE STREET

S. ZANG CT.

W. ARLINGTON PL.

 **1 SITE PLAN**  
SCALE: 1" = 60'-0"

01/31/07